



TABELA DOS VAOS

TIPO	LARG.	ALT.	PEITORIL
1	140	210	-
2	220	210	-
3	120	120	110
4	80	80	130
5	100	80	130
6	150	80	130
7	100	110	100
3	100	60	210
9	140	110	100
10	330	210	-
11	240	210	-
12	240	150	80
13	330	150	80
14	30	120	90
15	60	100	110



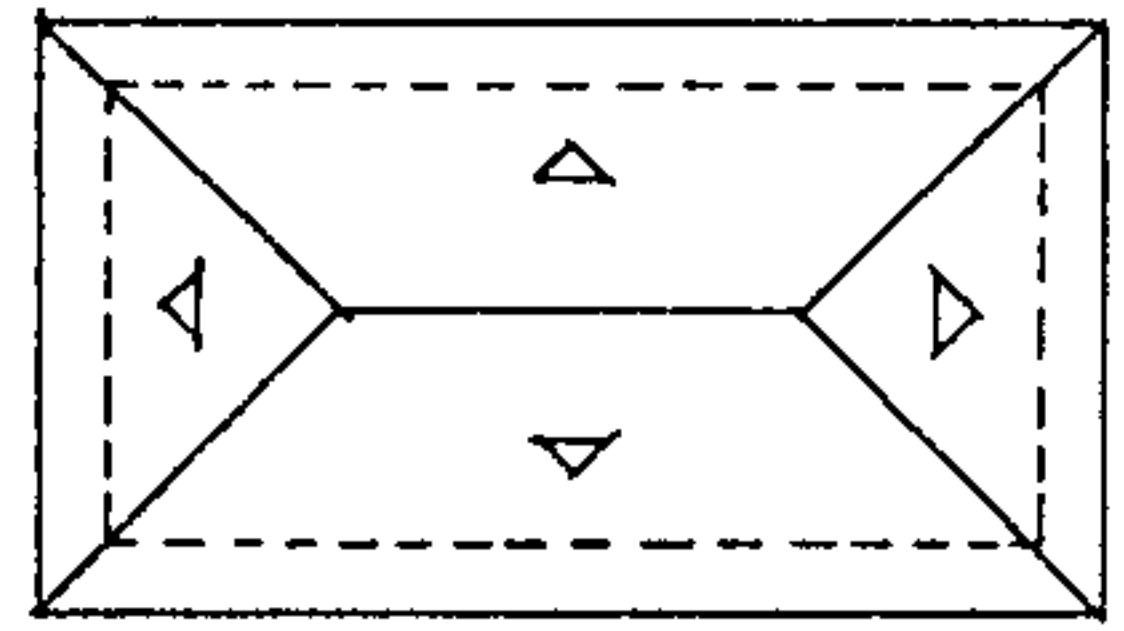


COBERTURA - SALA DE ESPERA
ESC. 1:200

3º PISO
ESC. 1:100

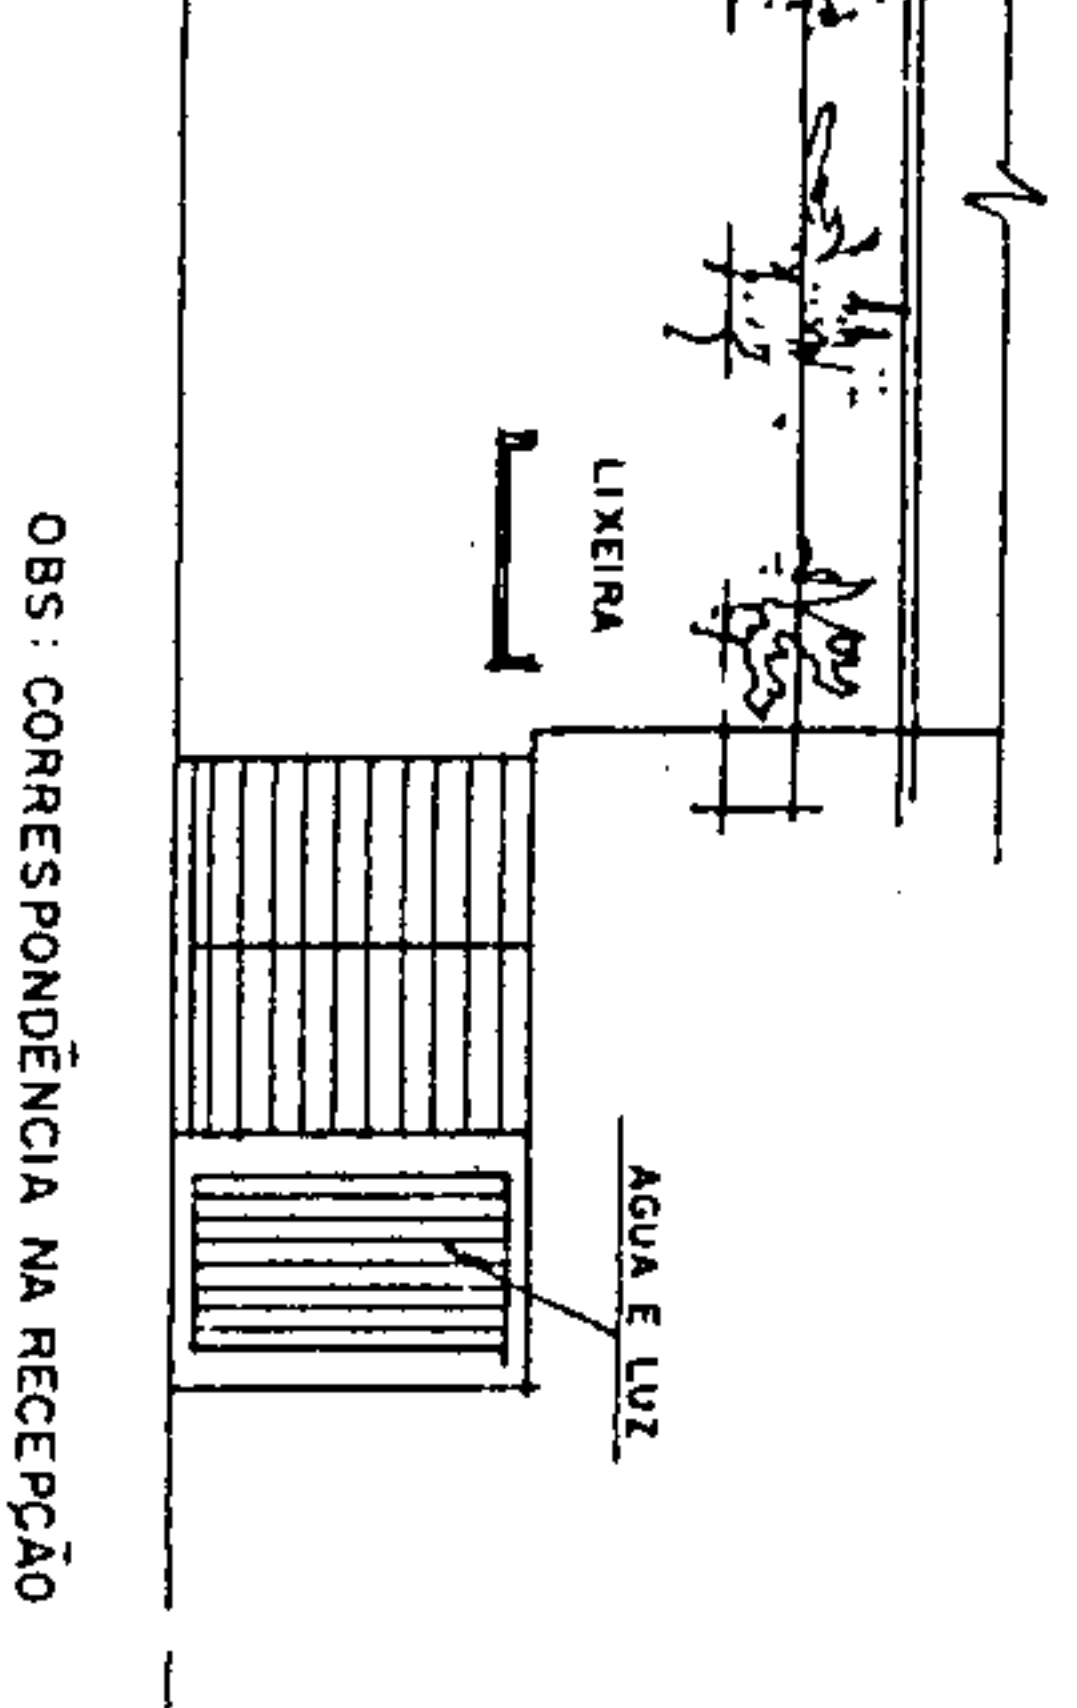


OBS: CORRESPONDÊNCIA NA RECEPÇÃO

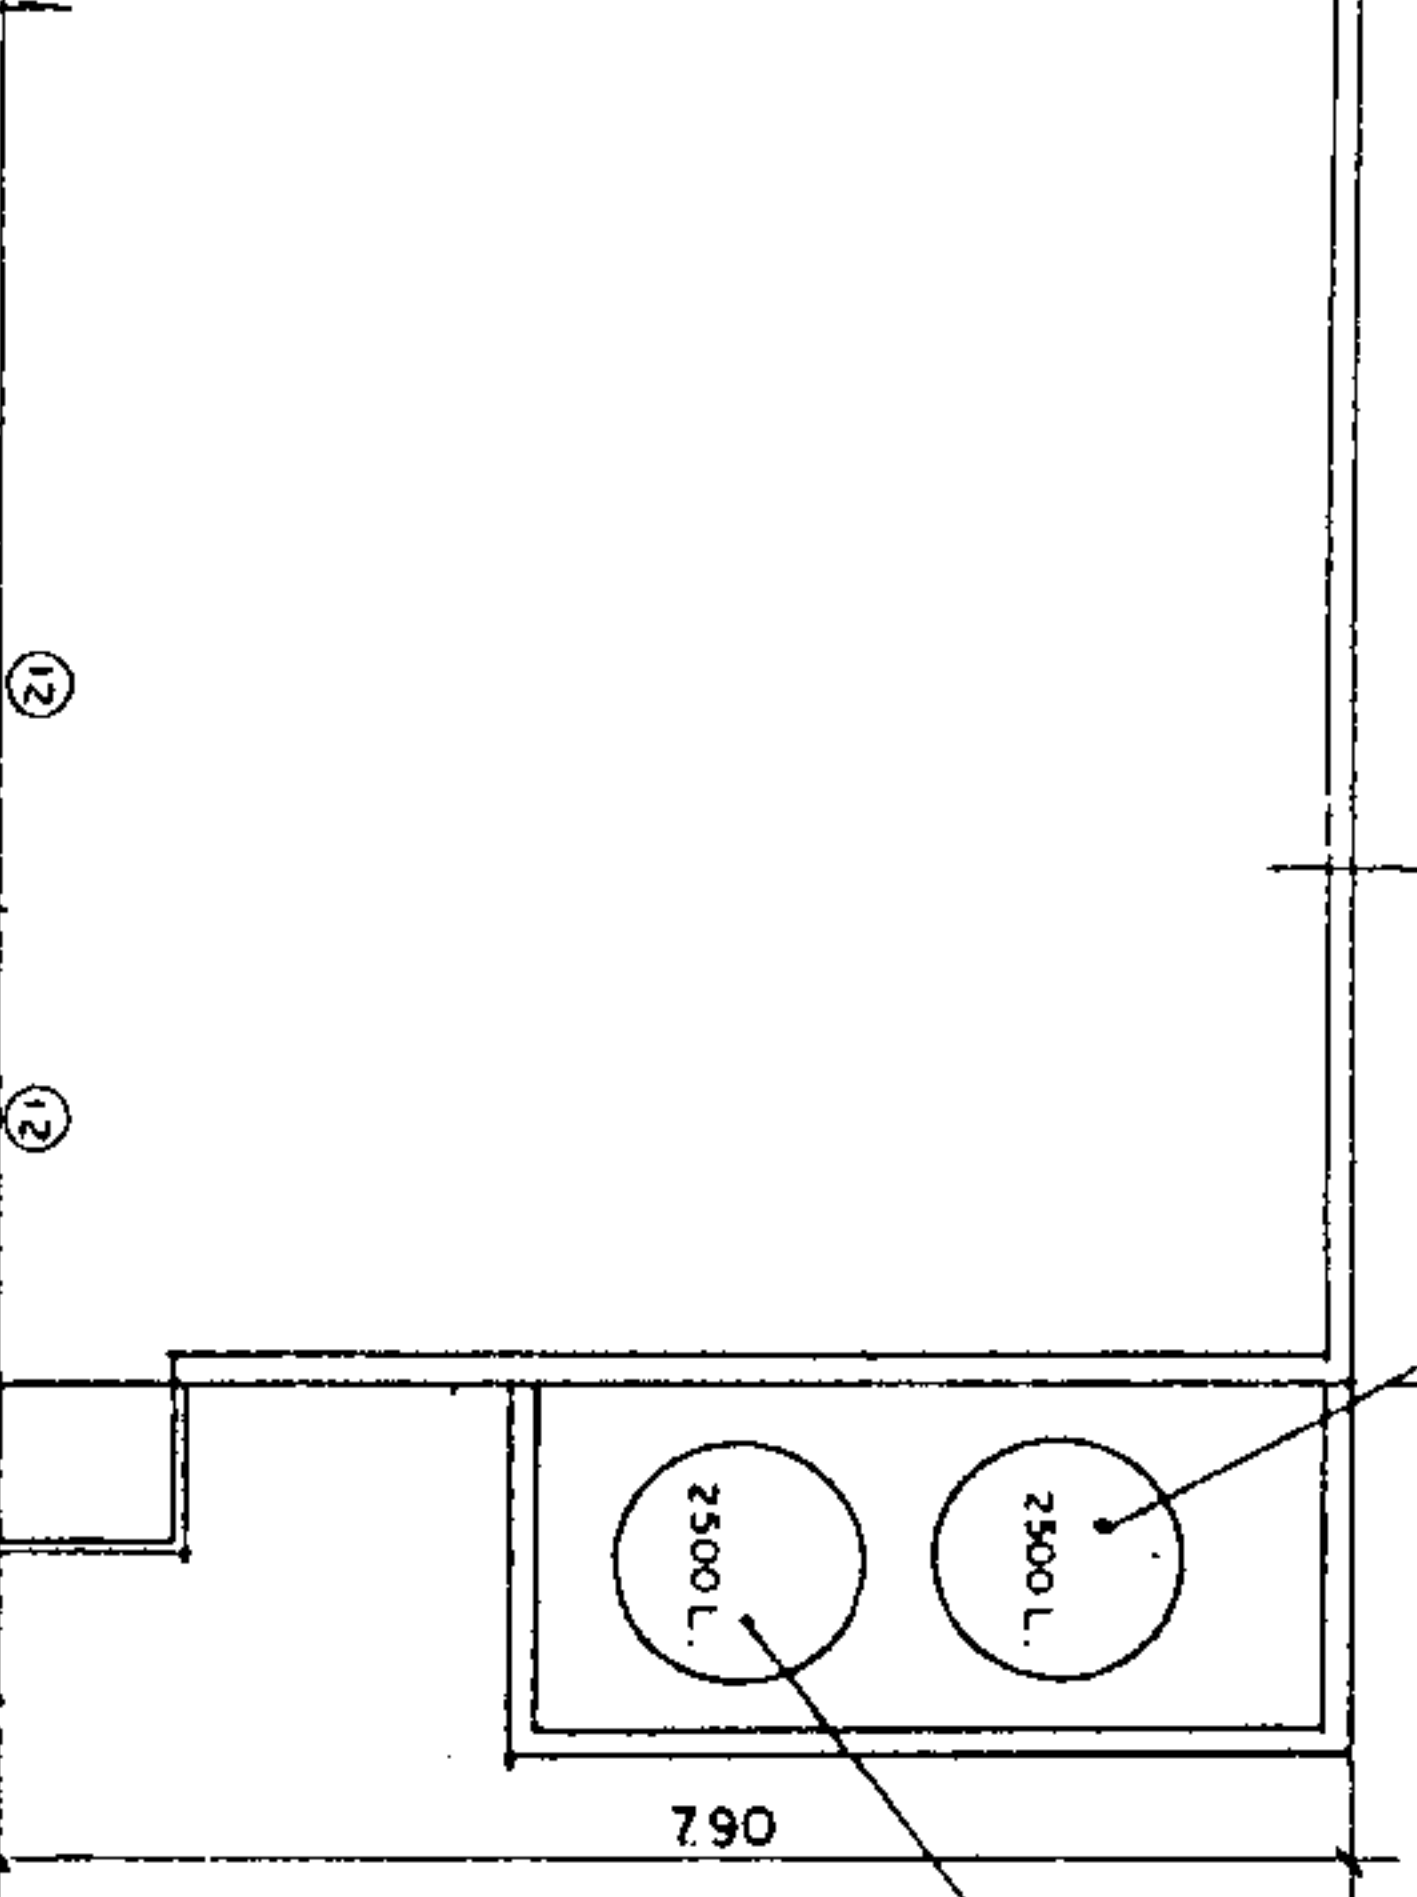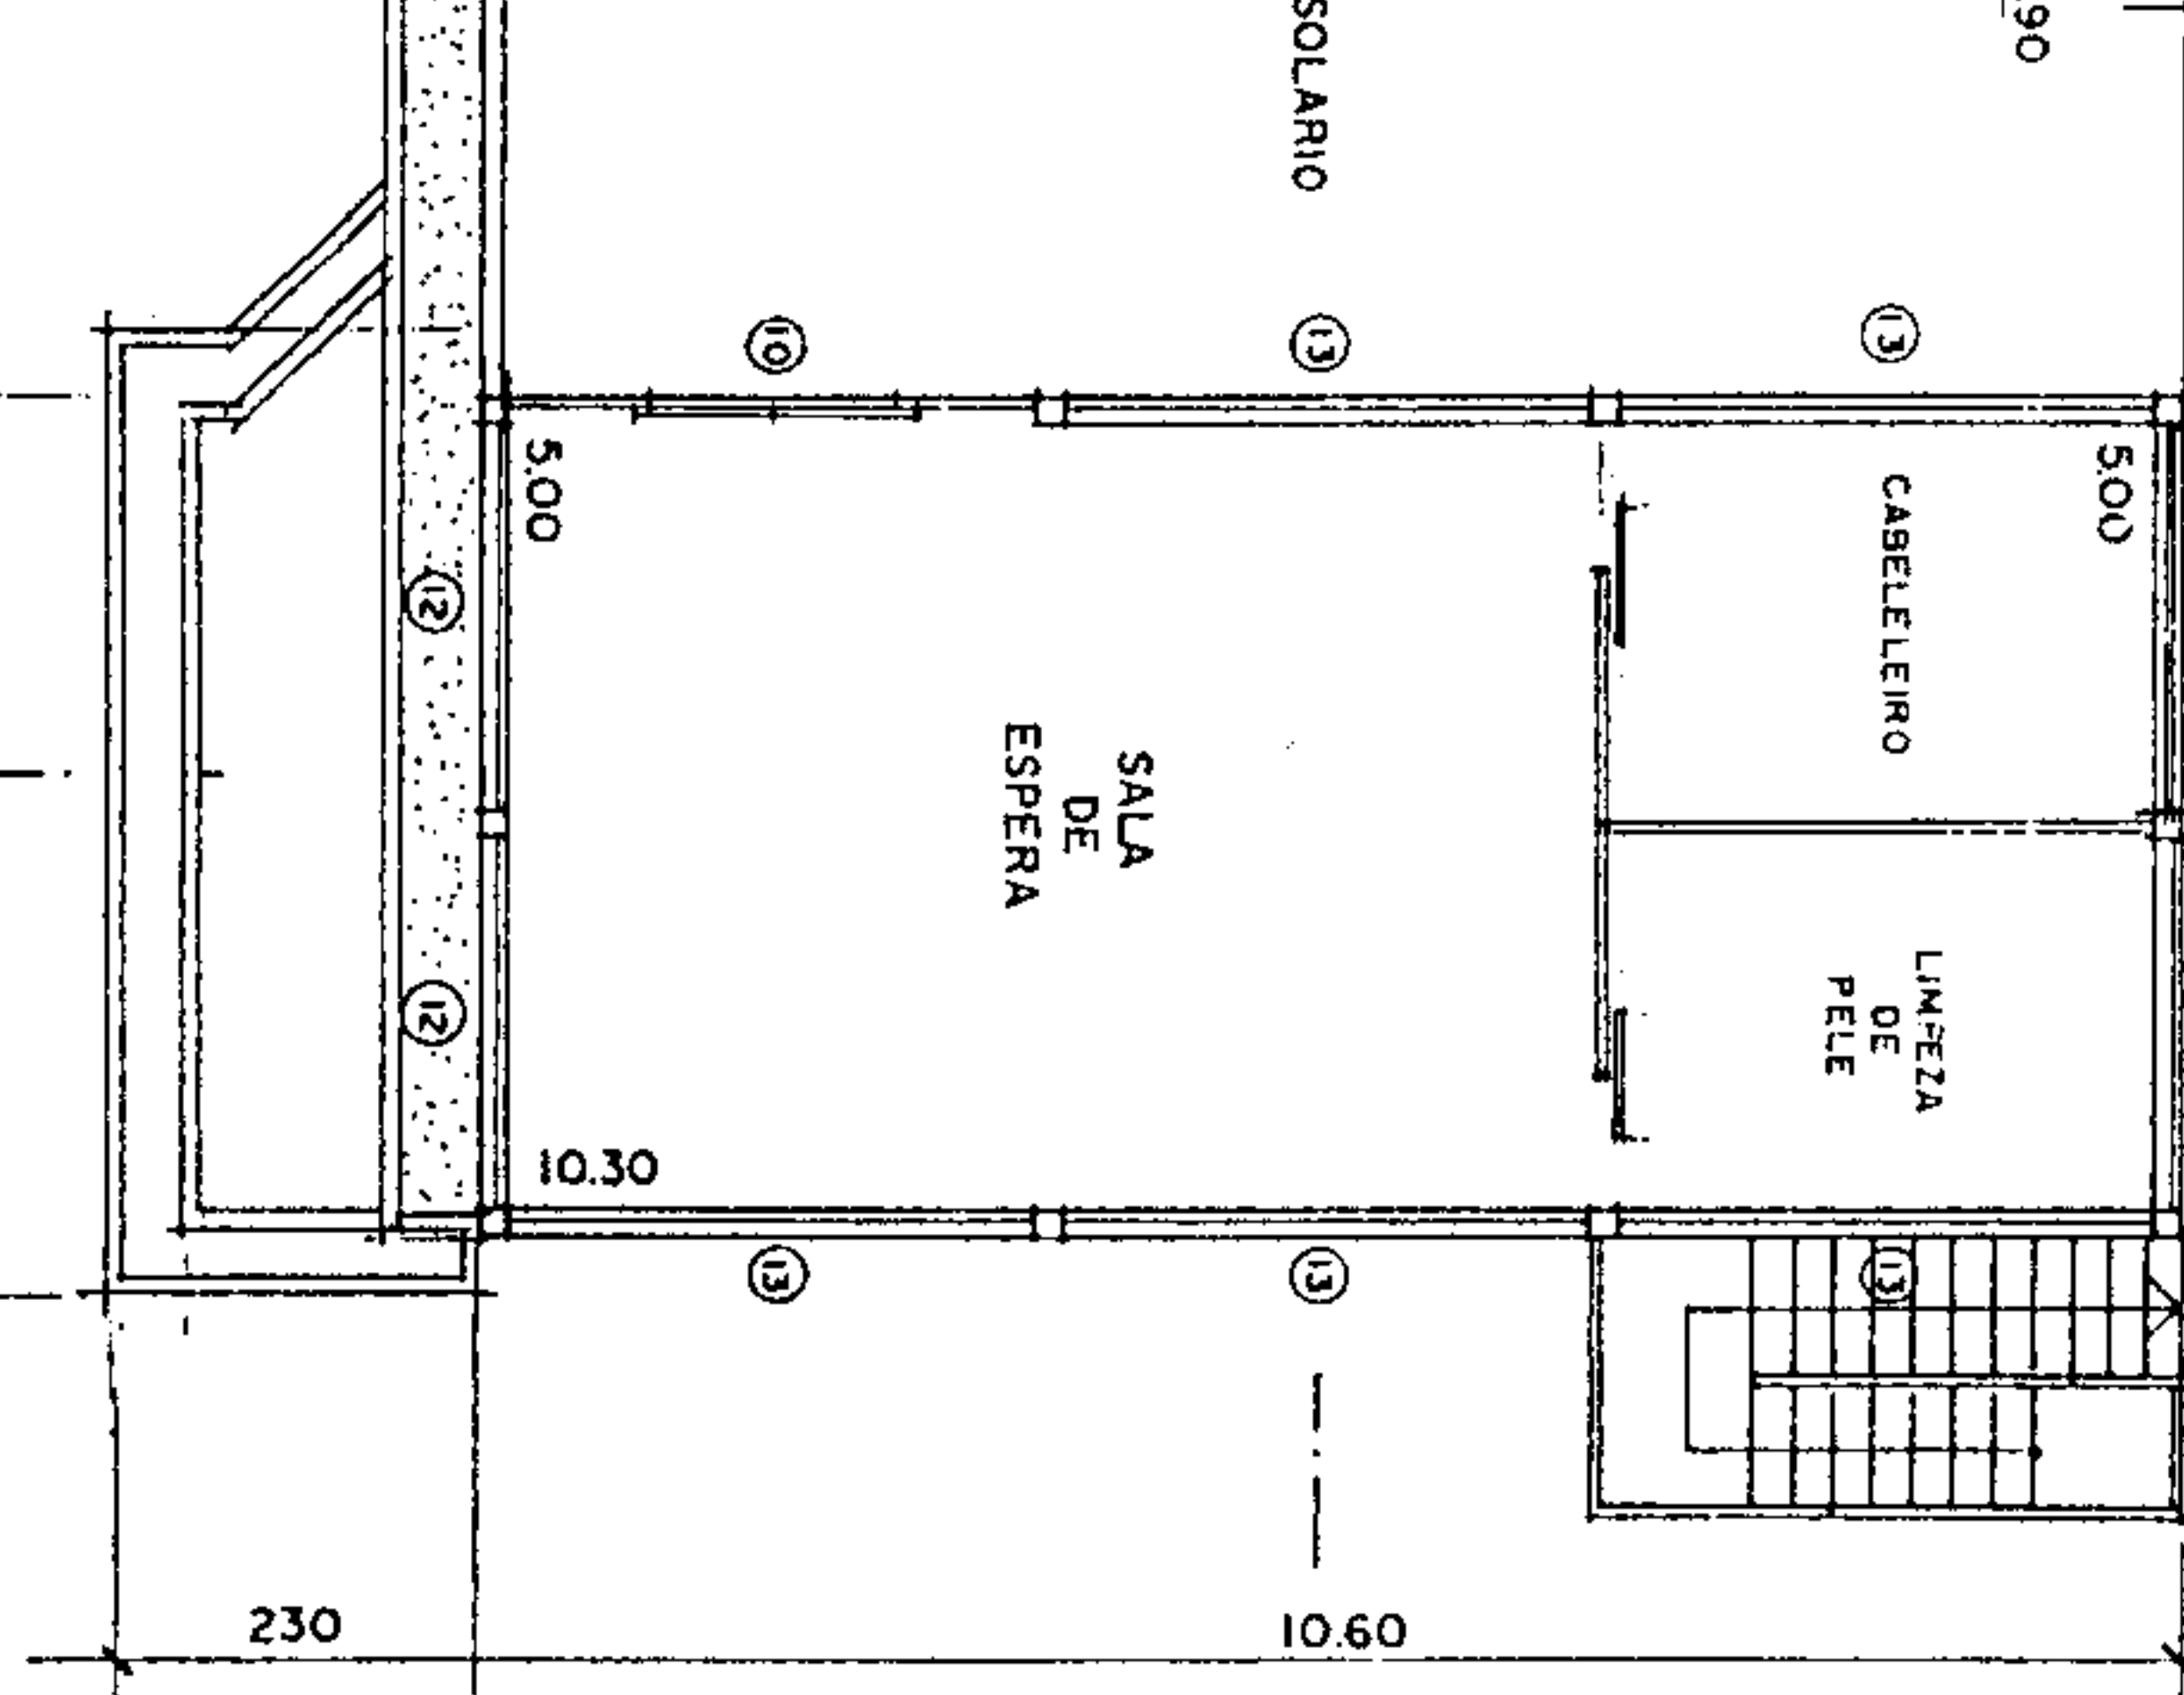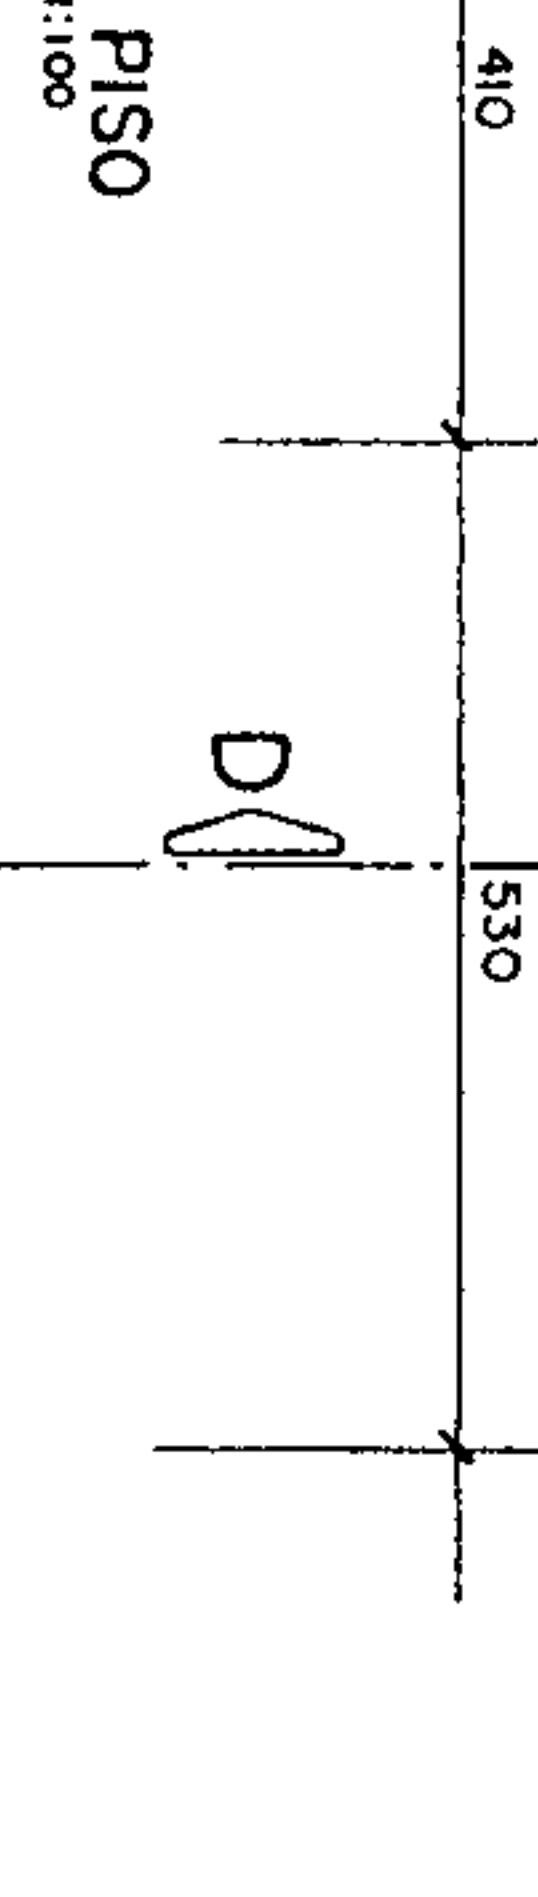

[Handwritten signature]

[Handwritten signature]

[Handwritten scribble]

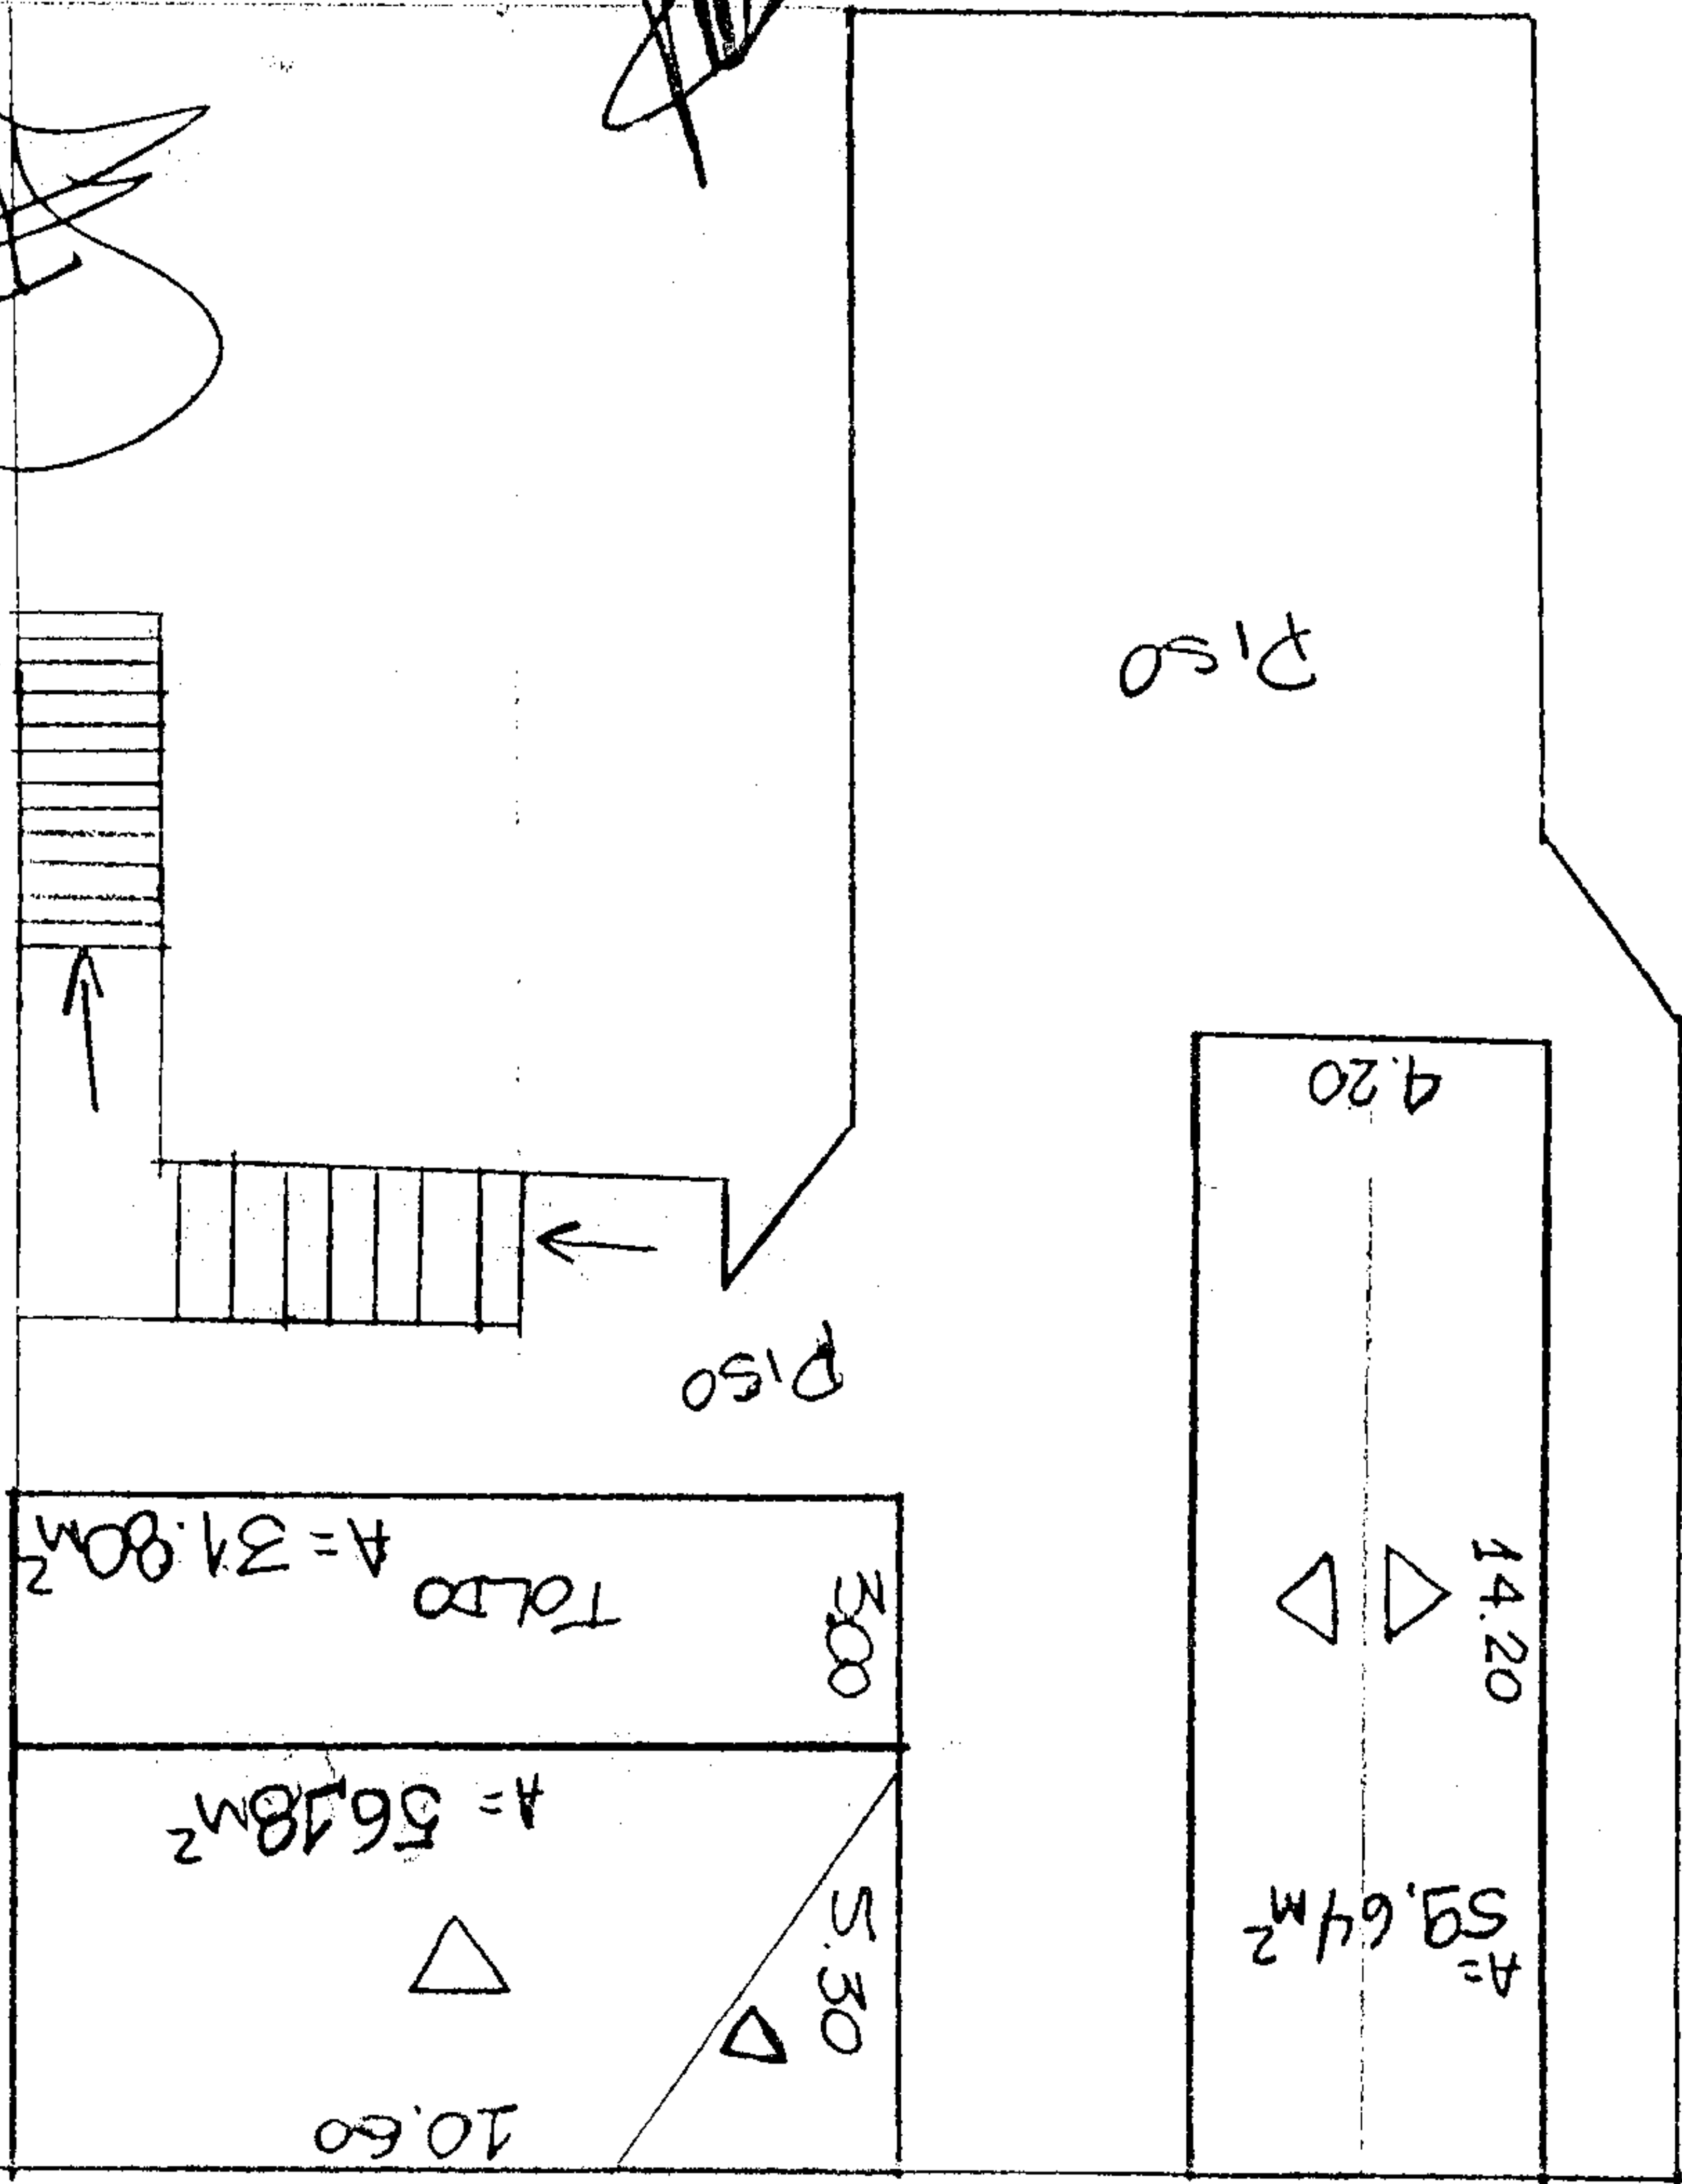

CX DIAGRAMA

3º PAVIMENTO
 $A = 147.62 \text{ m}^2$
 $h = 9.20 \text{ m}$

FOLHA N.º	06
PROC. N.º	10770
DATA	04 2 105
ASSINATURA SERVIDOR	<i>[Signature]</i>
PROTÓCOLO GERAL	

12/11